



Custom Home Design
By Rockdale Drafting LLC



FRONT ELEVATION
SCALE: 3/16" = 1'-0"

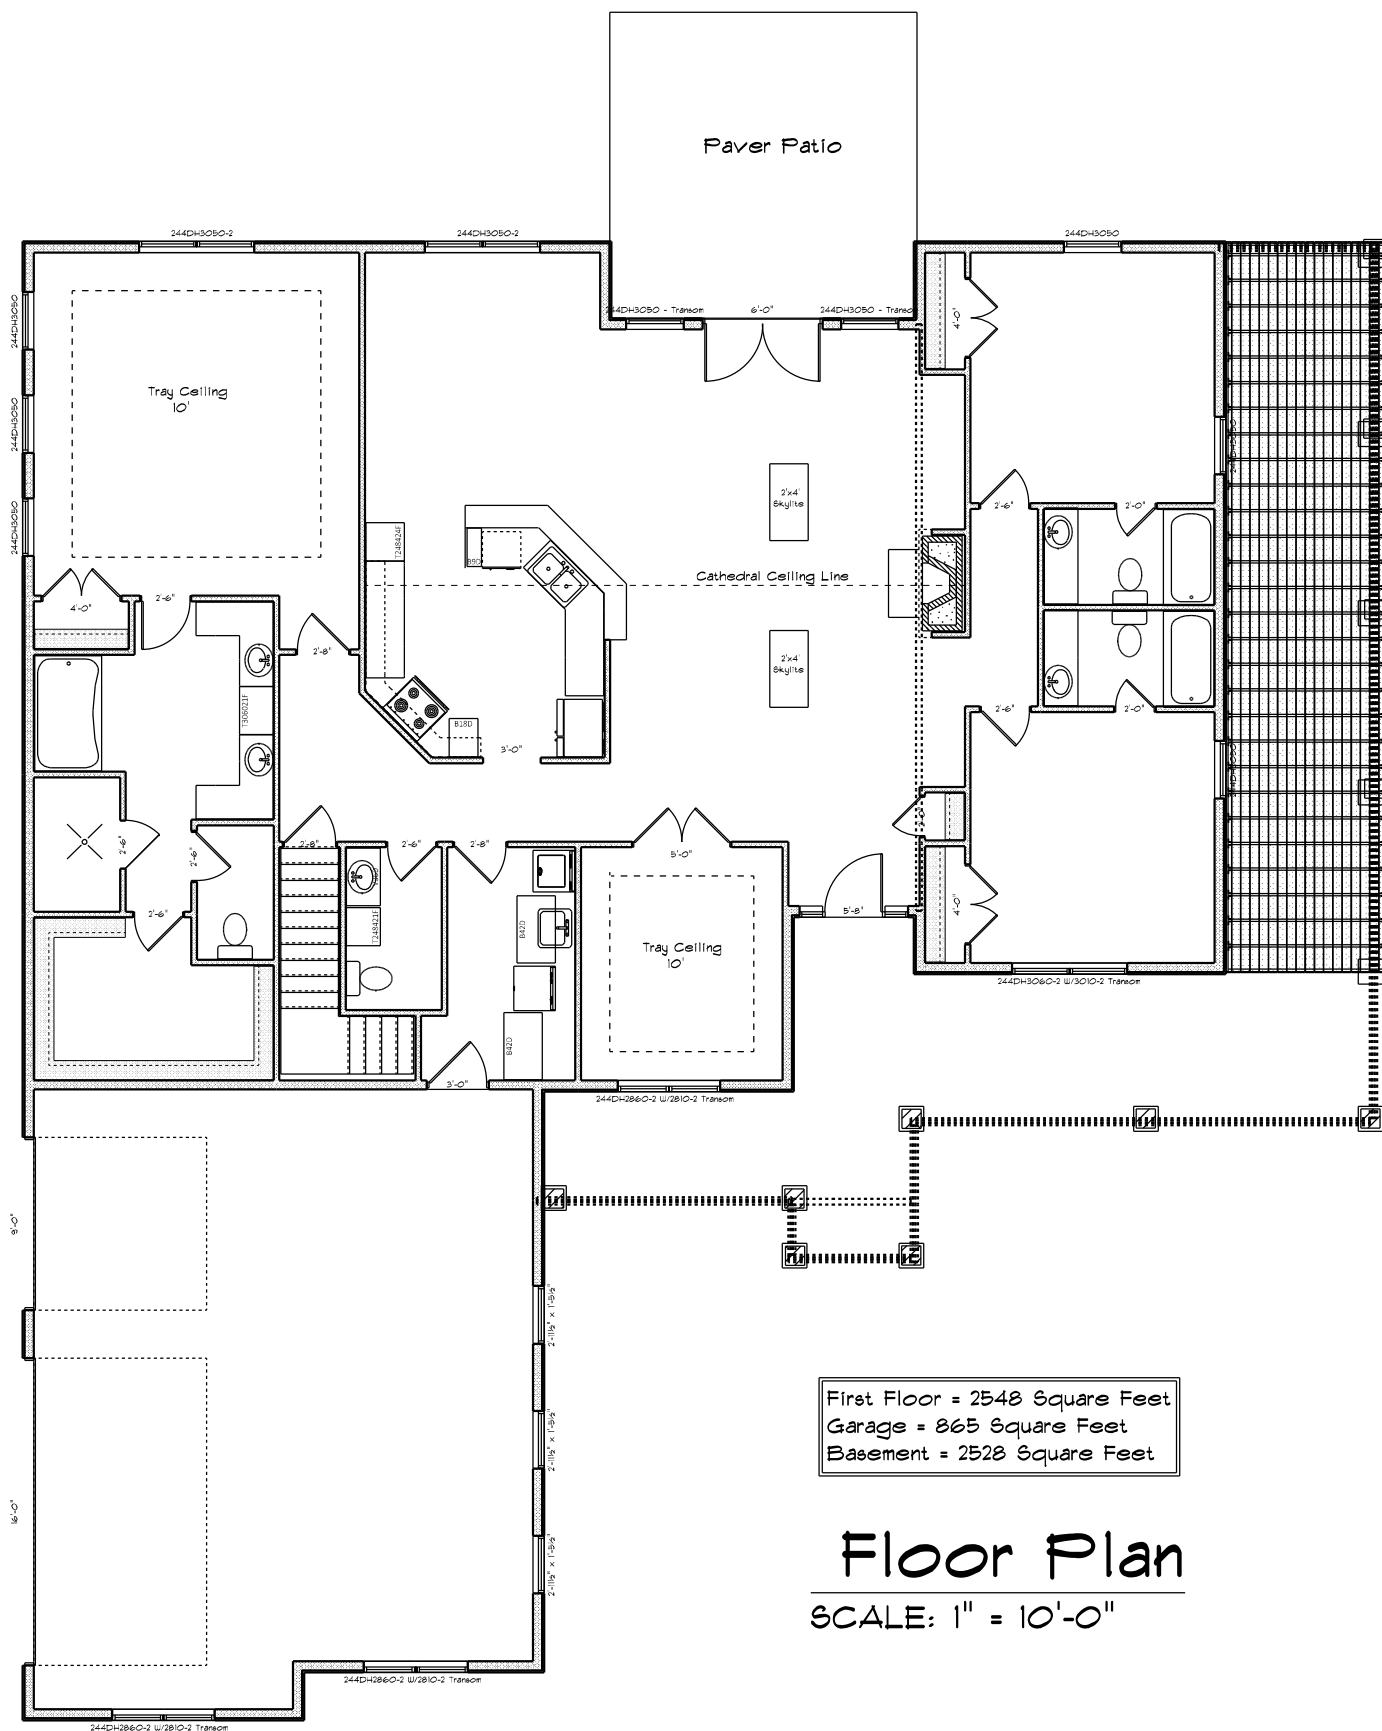

Floor Plan
SCALE: 1" = 10'-0"

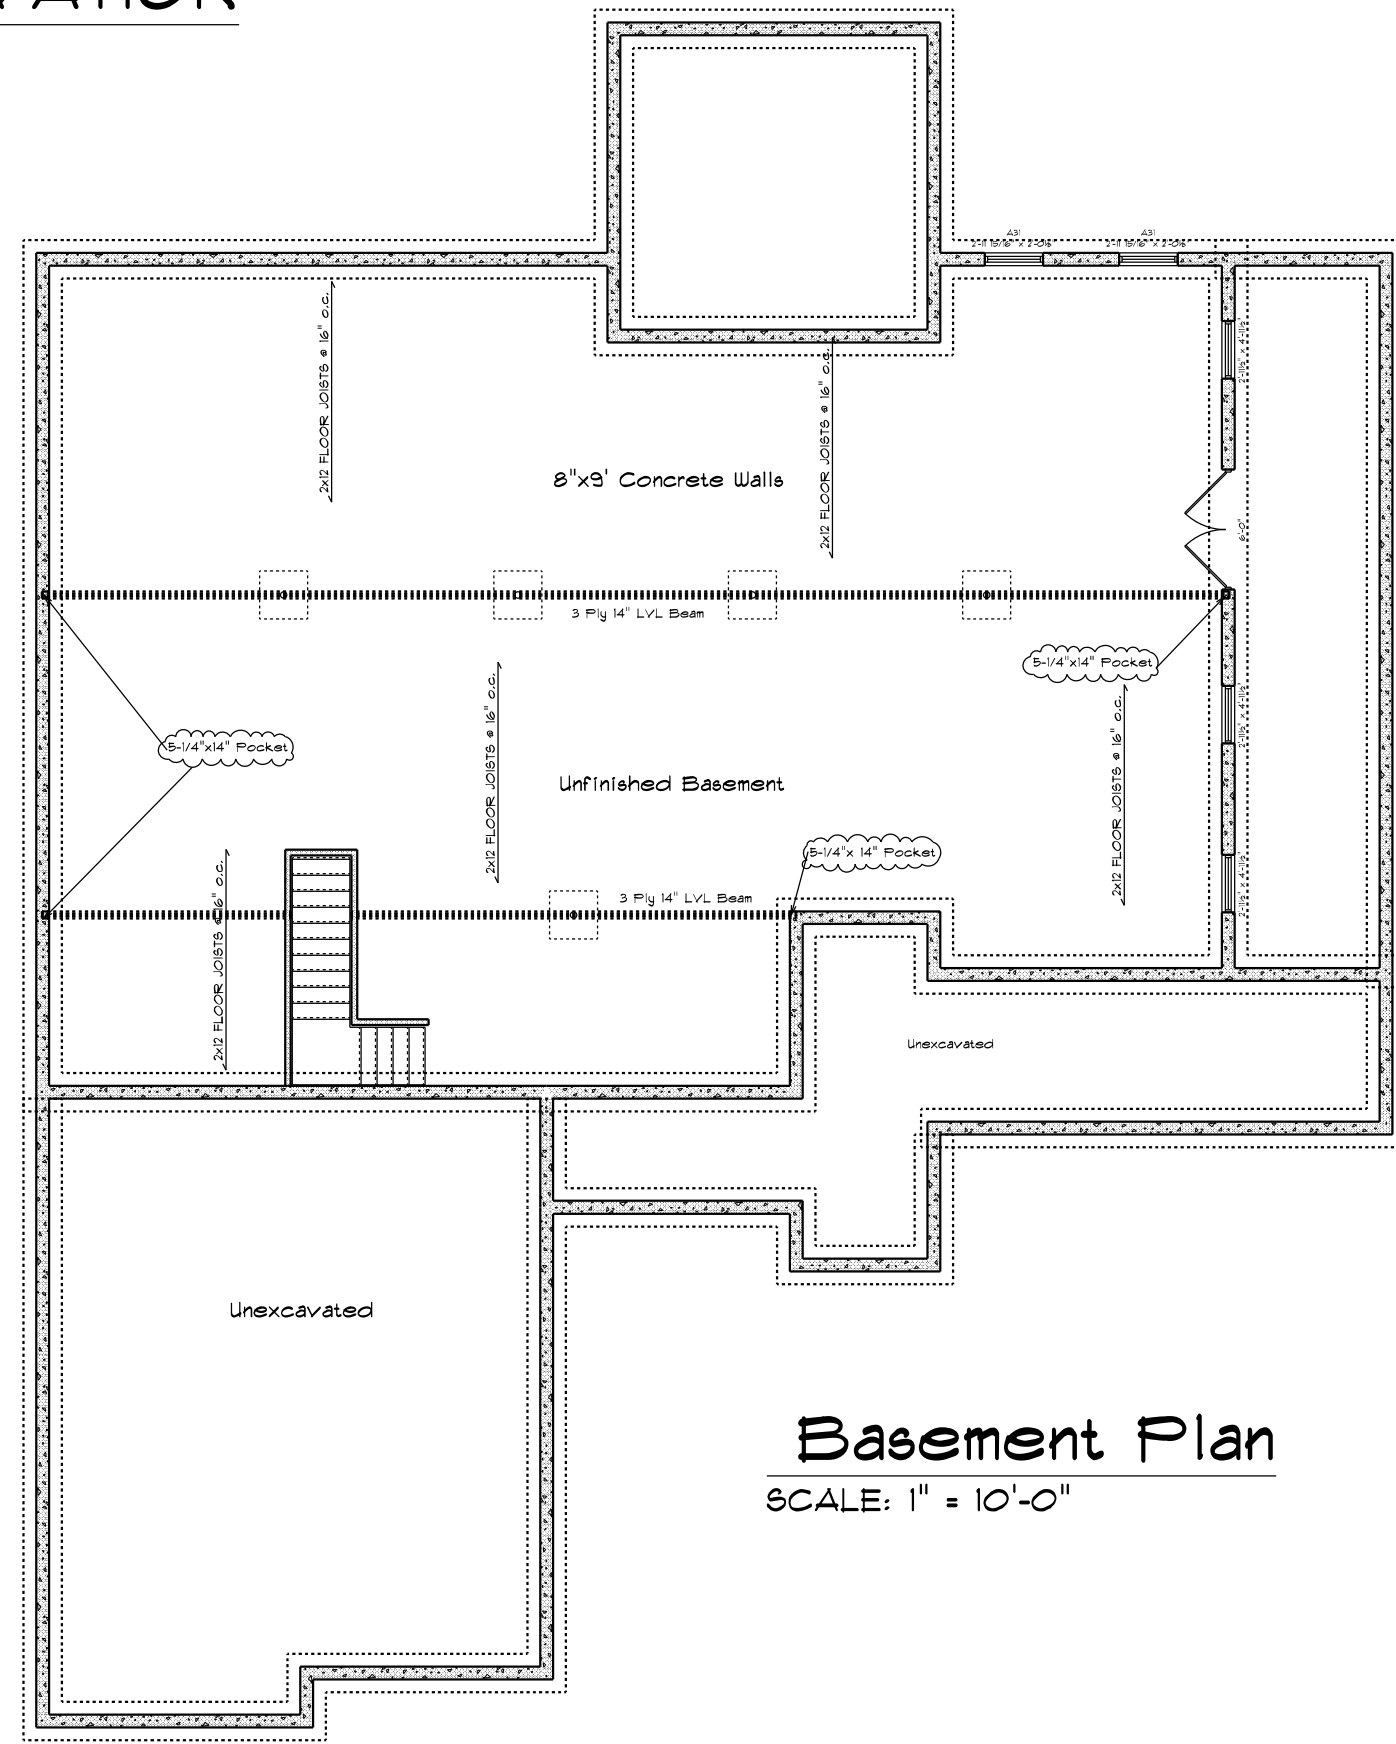

Basement Plan
SCALE: 1" = 10'-0"